



BOMA AREA STATISTICS	
FLOOR AREA	AREA (SQ.FT)
FIRST FLOOR	6580
TOTAL AREA	6580

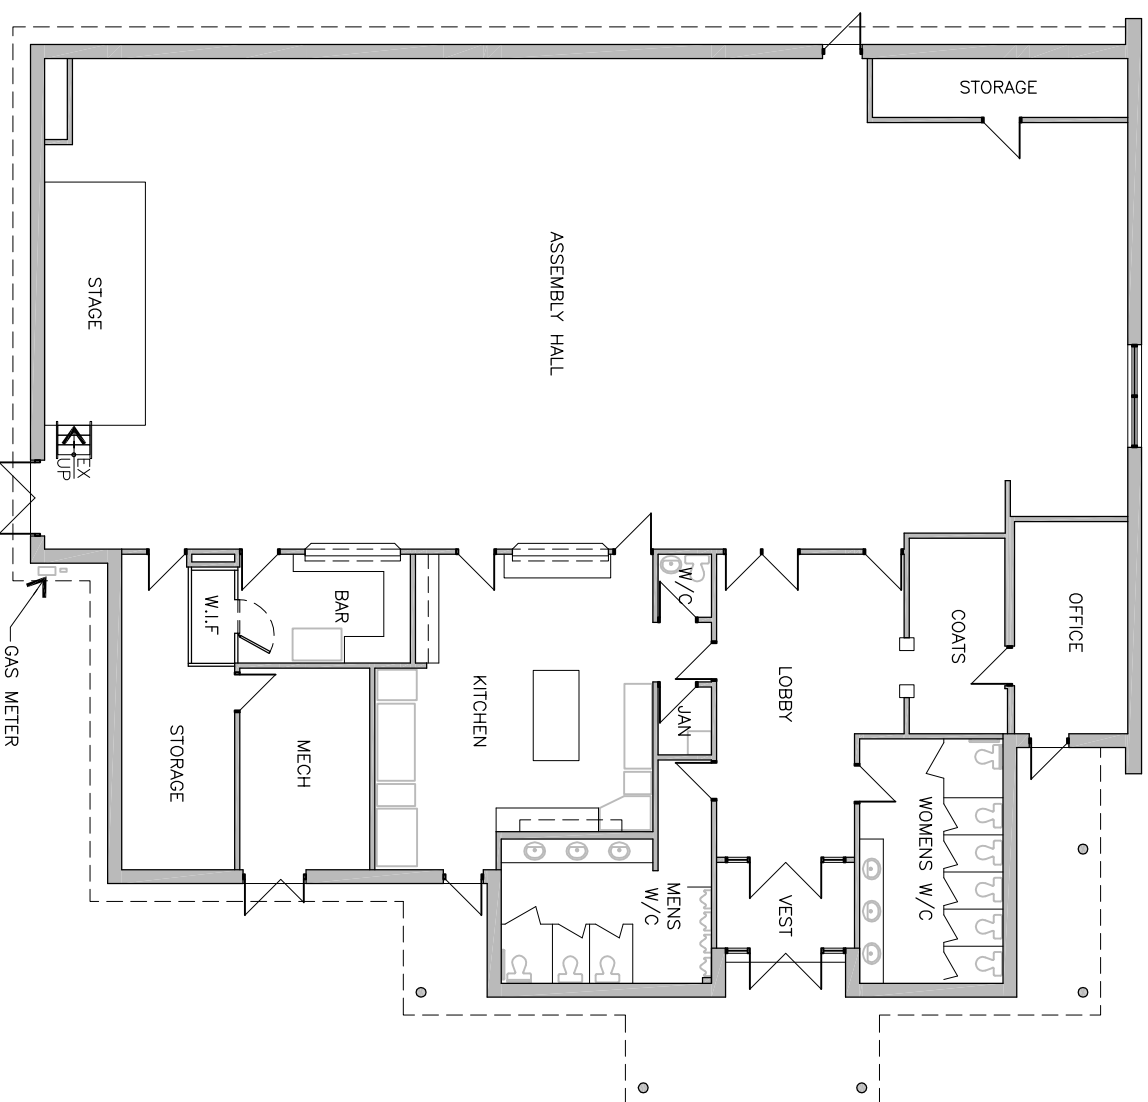

No.	DATE	BY	ISSUES / REVISIONS
1			

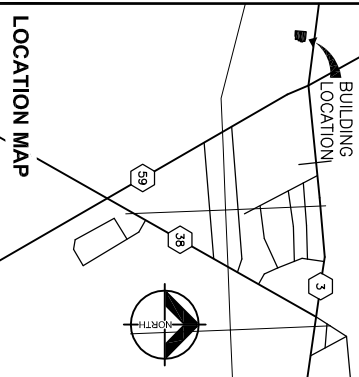

SH
engineers
architects
planners

723 Victoria St. S. Suite 202
Kitchener, Ontario
N2G 4V9
TEL: 519-886-2180
FAX: 519-886-1897
www.sh.ca

Todd Sim, Hickey Associates (1997) Limited

ALL DIMENSIONS AND INFORMATION SHALL BE CHECKED AND ASSURED BY THE USER AND ANY DISCREPANCIES MUST BE REPORTED TO THE CONSULTANT BEFORE COMMENCING THE WORK. DIMENSIONS ARE NOT TO BE SCALED.
THIS DRAWING AND ALL ASPECTS OF THE CONSULTANT ARE PROTECTED BY COPYRIGHT. NO PART OF THIS DRAWING OR INFORMATION CONTAINED HEREIN IS TO BE REPRODUCED, ELECTRONIC, MECHANICAL OR OTHERWISE, WITHOUT THE EXPRESS WRITTEN PERMISSION OF THE SHIP HICKEY ASSOCIATES AS INDICATED BY SH.

CLIENT:



PROJECT:
**NORFOLK COUNTY
BUILDING ASSESSMENT
COURTLAND COMMUNITY CENTRE
51 MAIN STREET
COURTLAND, ONTARIO**

DRAWING:
GROUND FLOOR PLAN

DRAWN BY:	CHECKED BY:	PROJECT No.:
AD	KAS	54-22330-01
DESIGNED BY:	APPROVED BY:	DRAWING No.:
	KAS	
SCALE	DATE	
1/8"=1'-0"	APRIL / 2007	2-1

0 3 6 9
FEET