




**SECTION 'B'-B'**  
SCALE HORIZ: 1:75  
VERT: 1:75

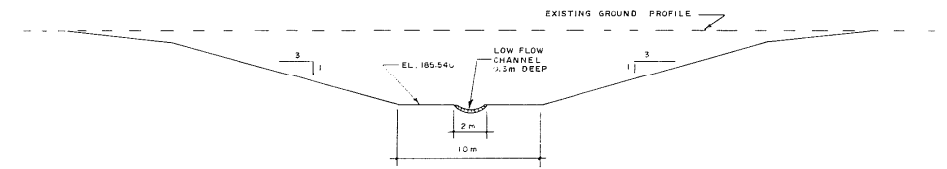


**SECTION 'C'-C'**  
SCALE HORIZ: 1:250  
VERT: 1:250

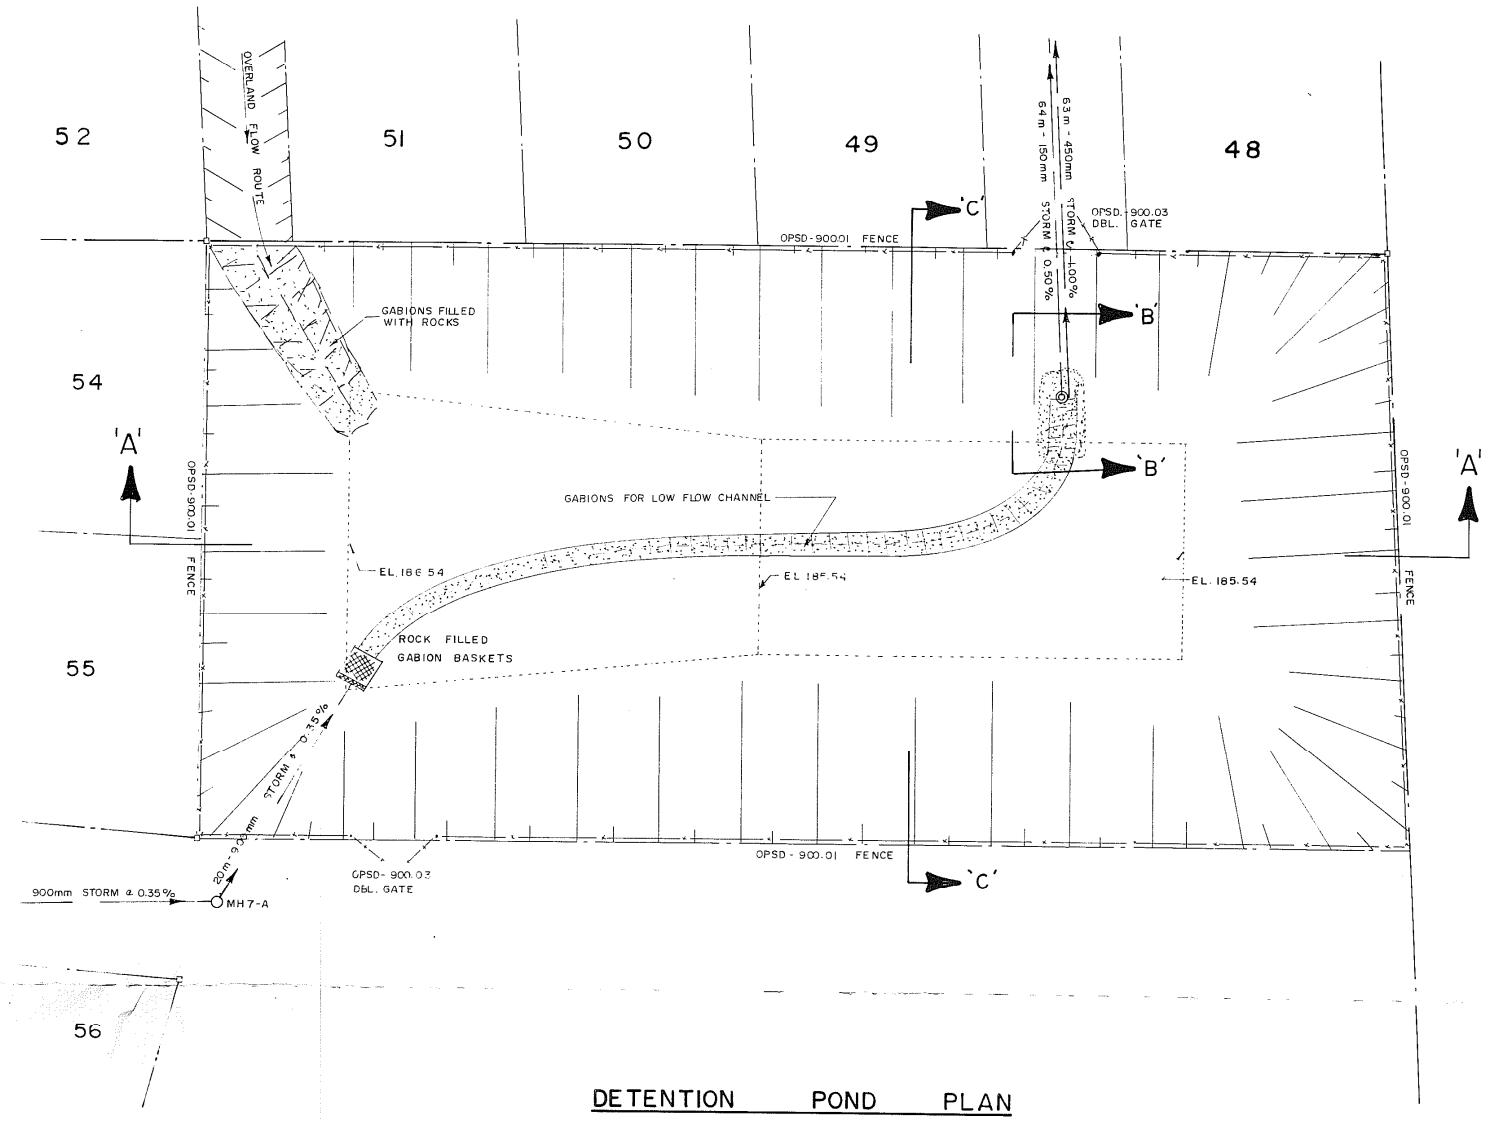

**DETENTION POND PLAN**  
SCALE 1:250

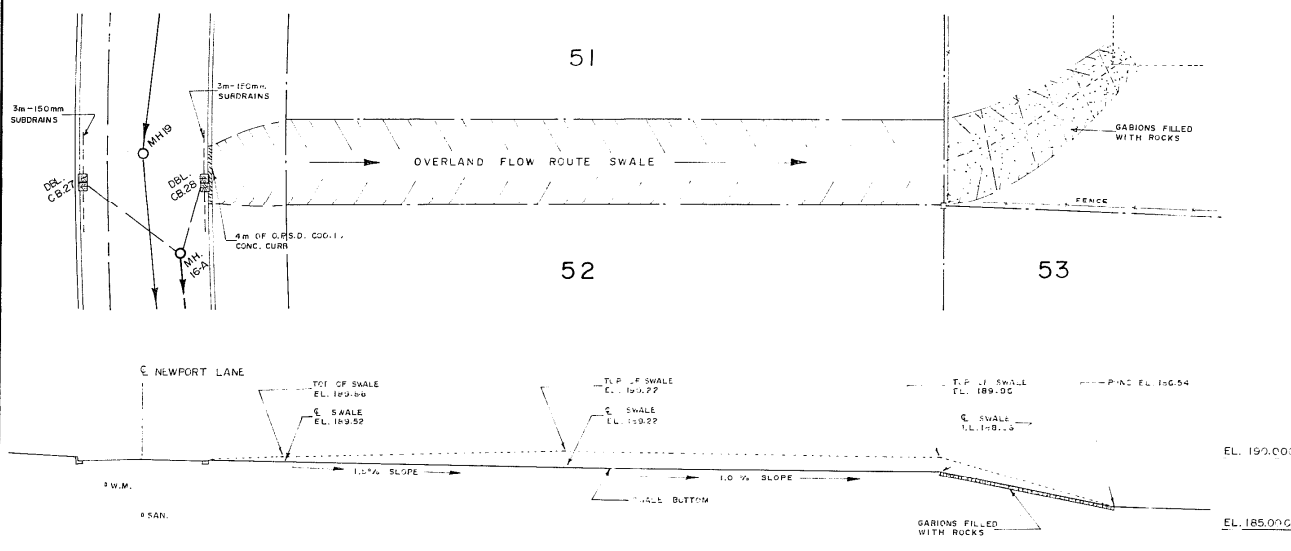

**OVERLAND FLOW ROUTE**  
SCALE HORIZ: 1:250  
VERT: 1:250

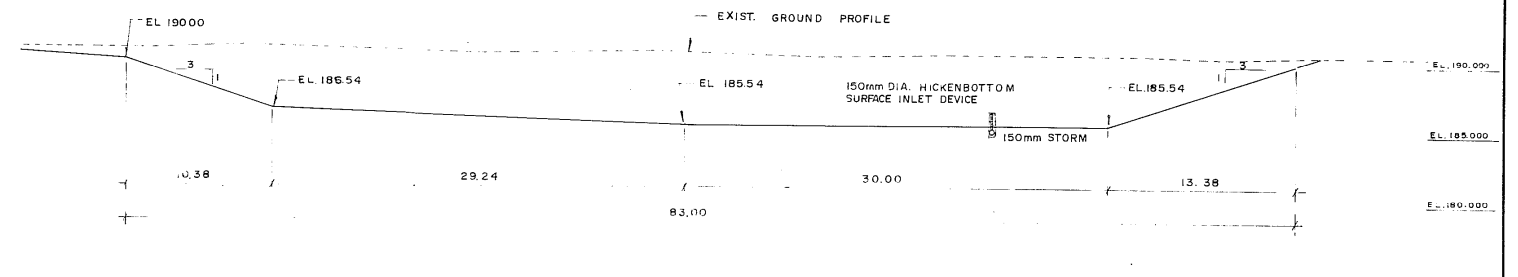

**SECTION 'A'-A'**  
HORIZ: 1:250  
VERT: 1:250

**G. DOUGLAS VALLEE LIMITED**  
**CONSULTING ENGINEERS & ARCHITECT**  
51 PARK RD., R.R. 1 SIMCOE, ONTARIO. N3Y 4J9 519-426-6270

DATE	REVISIONS


JUN 03 1994



**SOMERSET**  
REGION OF HALDIMAND-NORFOLK  
CITY OF NANTICOKE-PORT DOVER  
**DETENTION POND - DETAILS**

<b>DATE</b>	FEB 4 / 1994	<b>DRAWING</b>	91006-16
-------------	--------------	----------------	----------

# SWMF #6

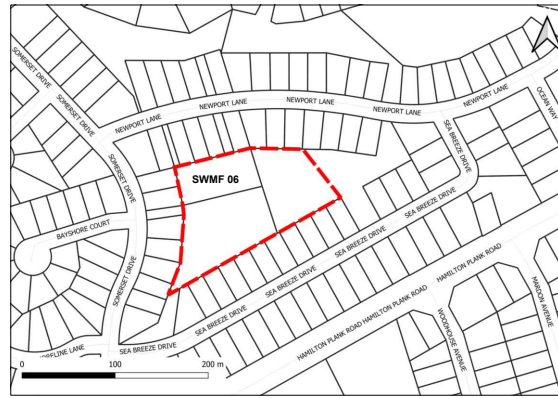

## LEGEND


- MINOR CONTOUR
- MAJOR CONTOUR
- PERMANENT POOL
- PROPERTY LINE
- SPOT ELEVATION
- SURVEYED DATA POINT




### 2021 STORMWATER MANAGEMENT FACILITY INSPECTIONS

PROJECT #: 2122  
 DRAWN: RL  
 CHECK: AS  
 DATE: 23/08/2021

PLAN SCALE: 1:750 (11x17)  
 PROFILE SCALE: 1:750 (11x17)

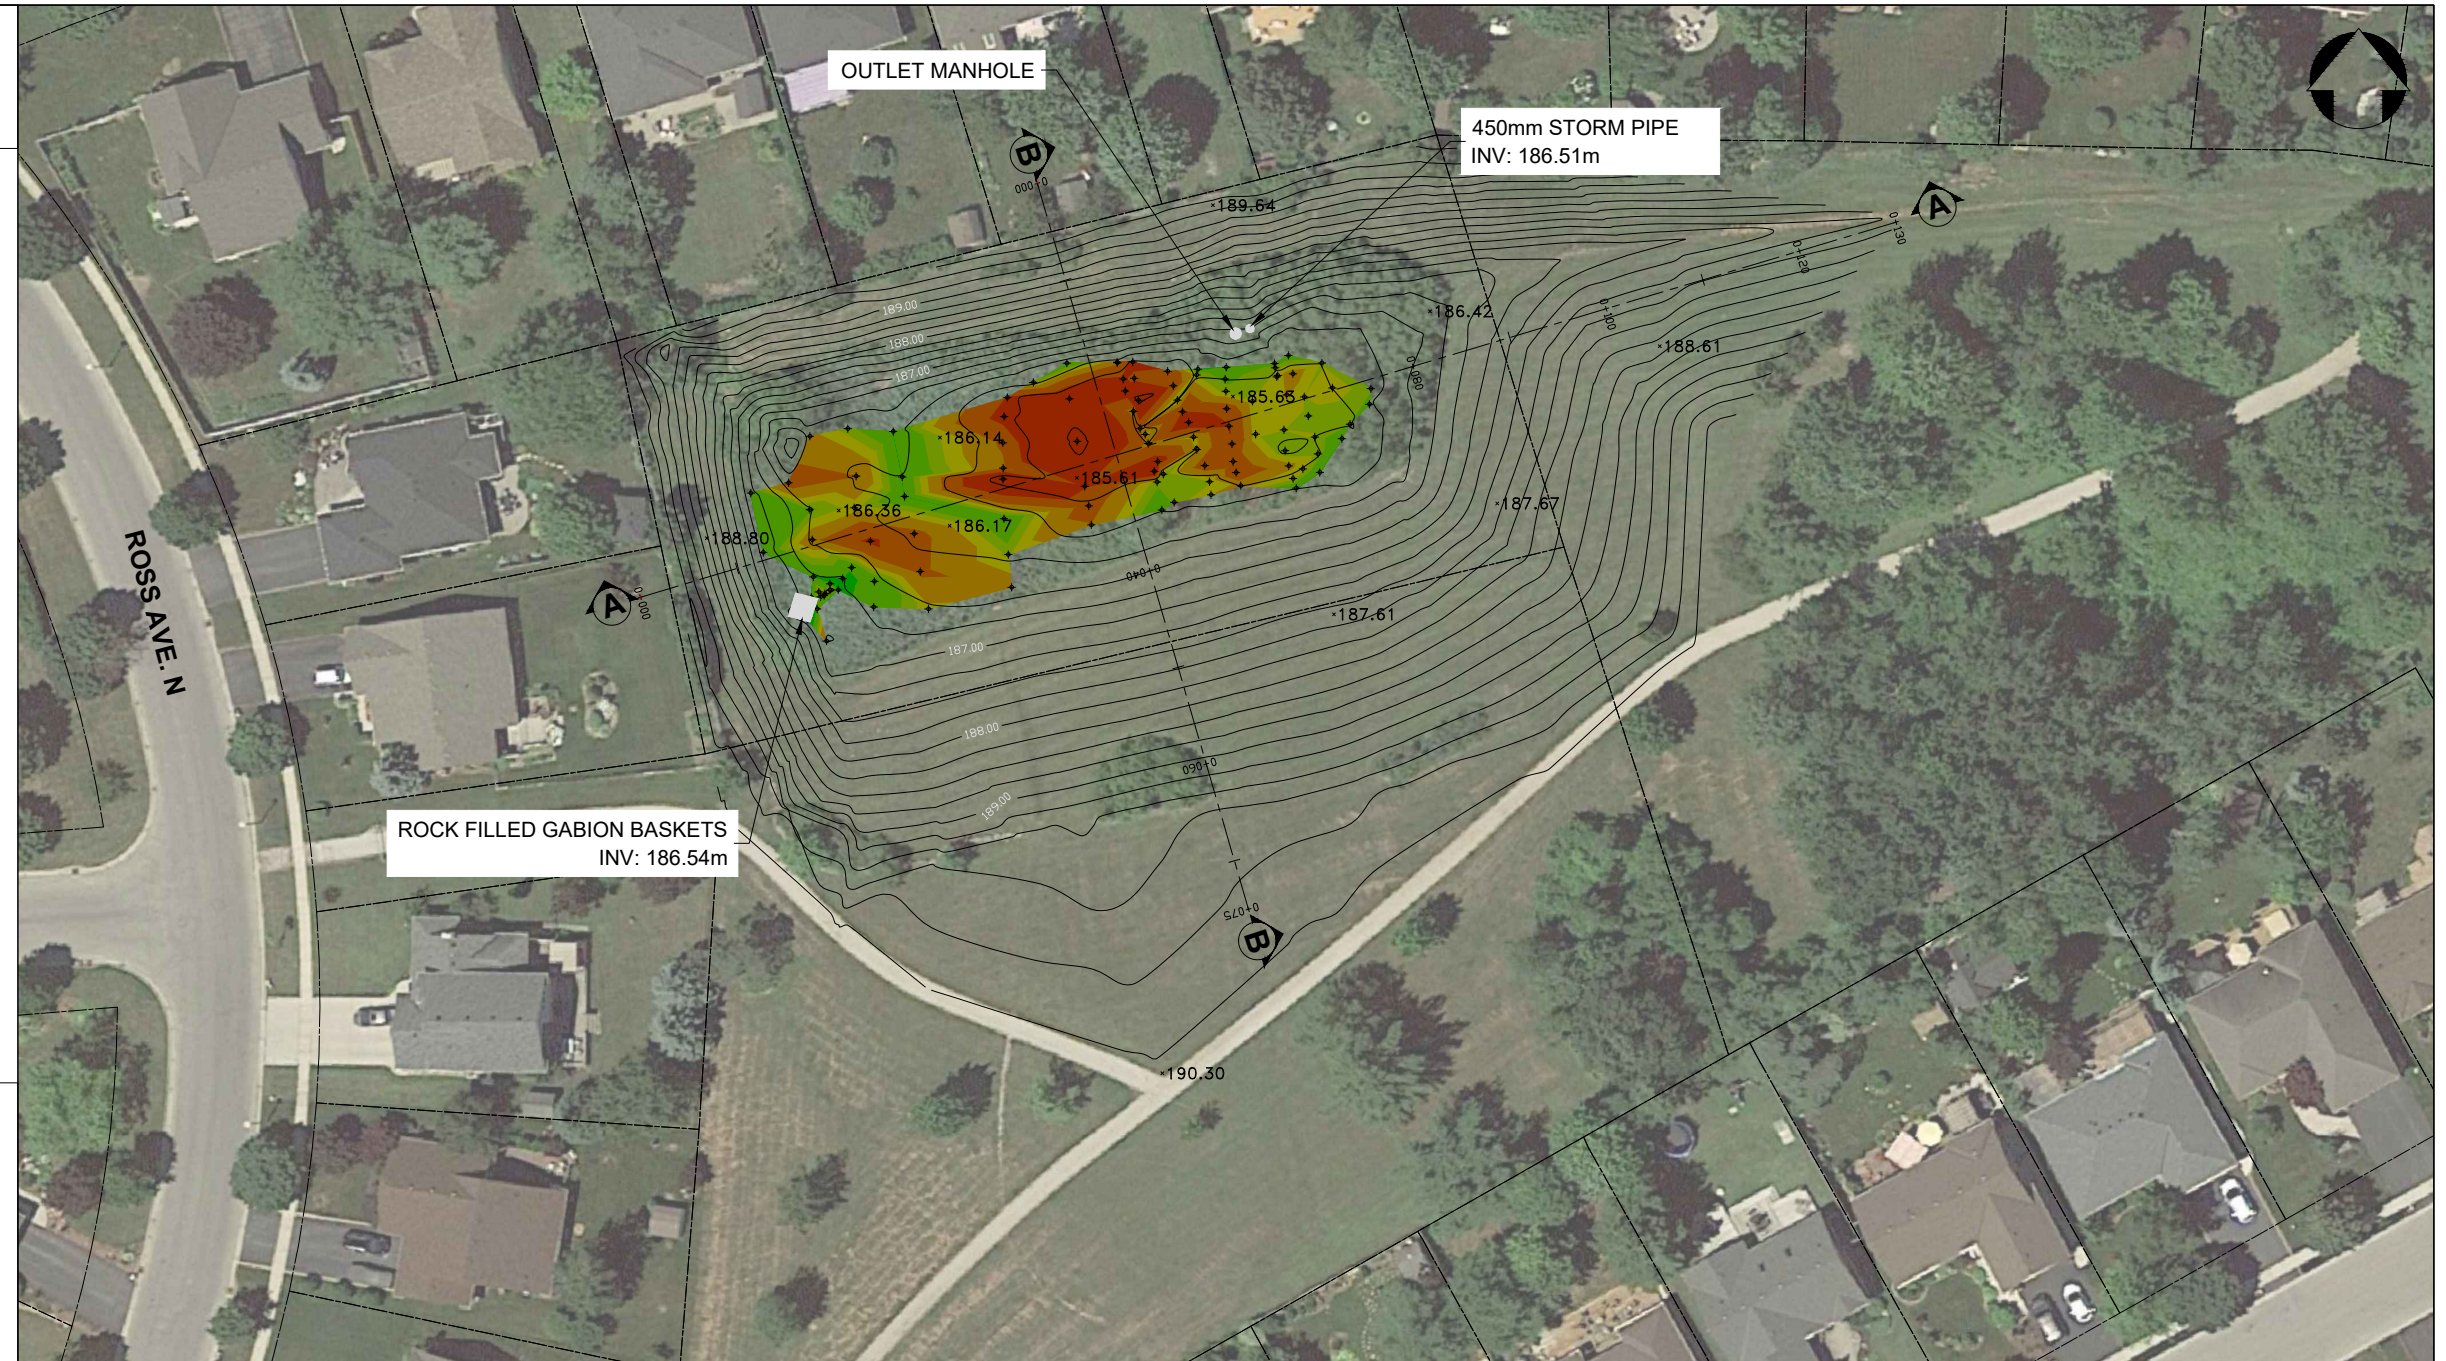

A-A - POND PROFILE

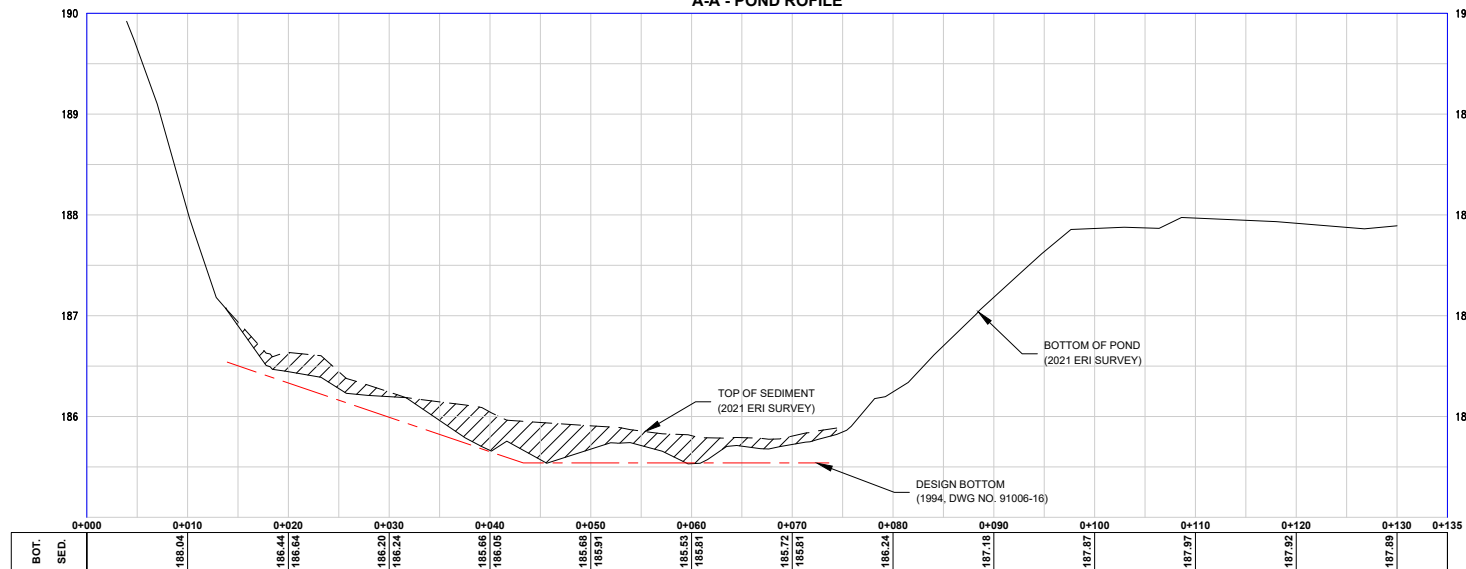

B-B - POND CROSS-SECTION

