
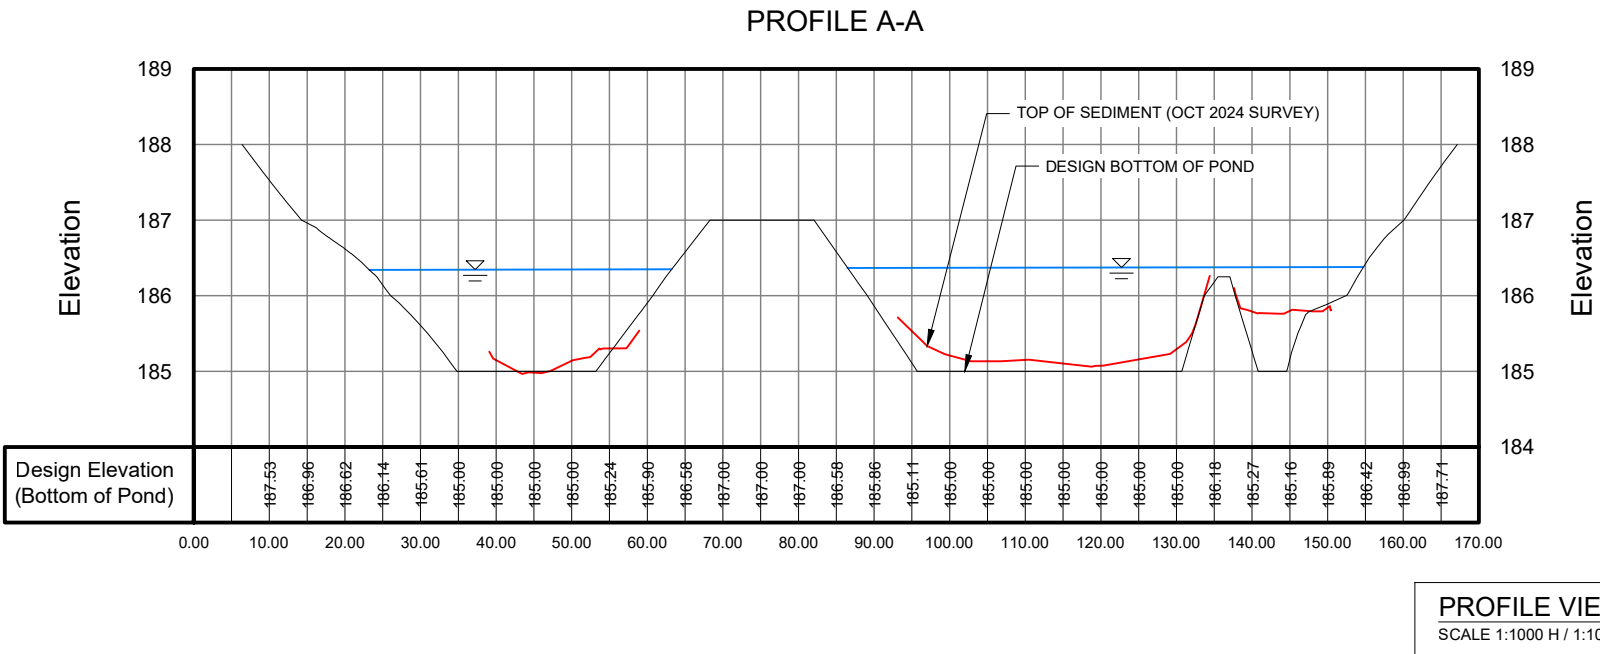


SECTIONS
SCALE 1:1000 H / 1:100 V

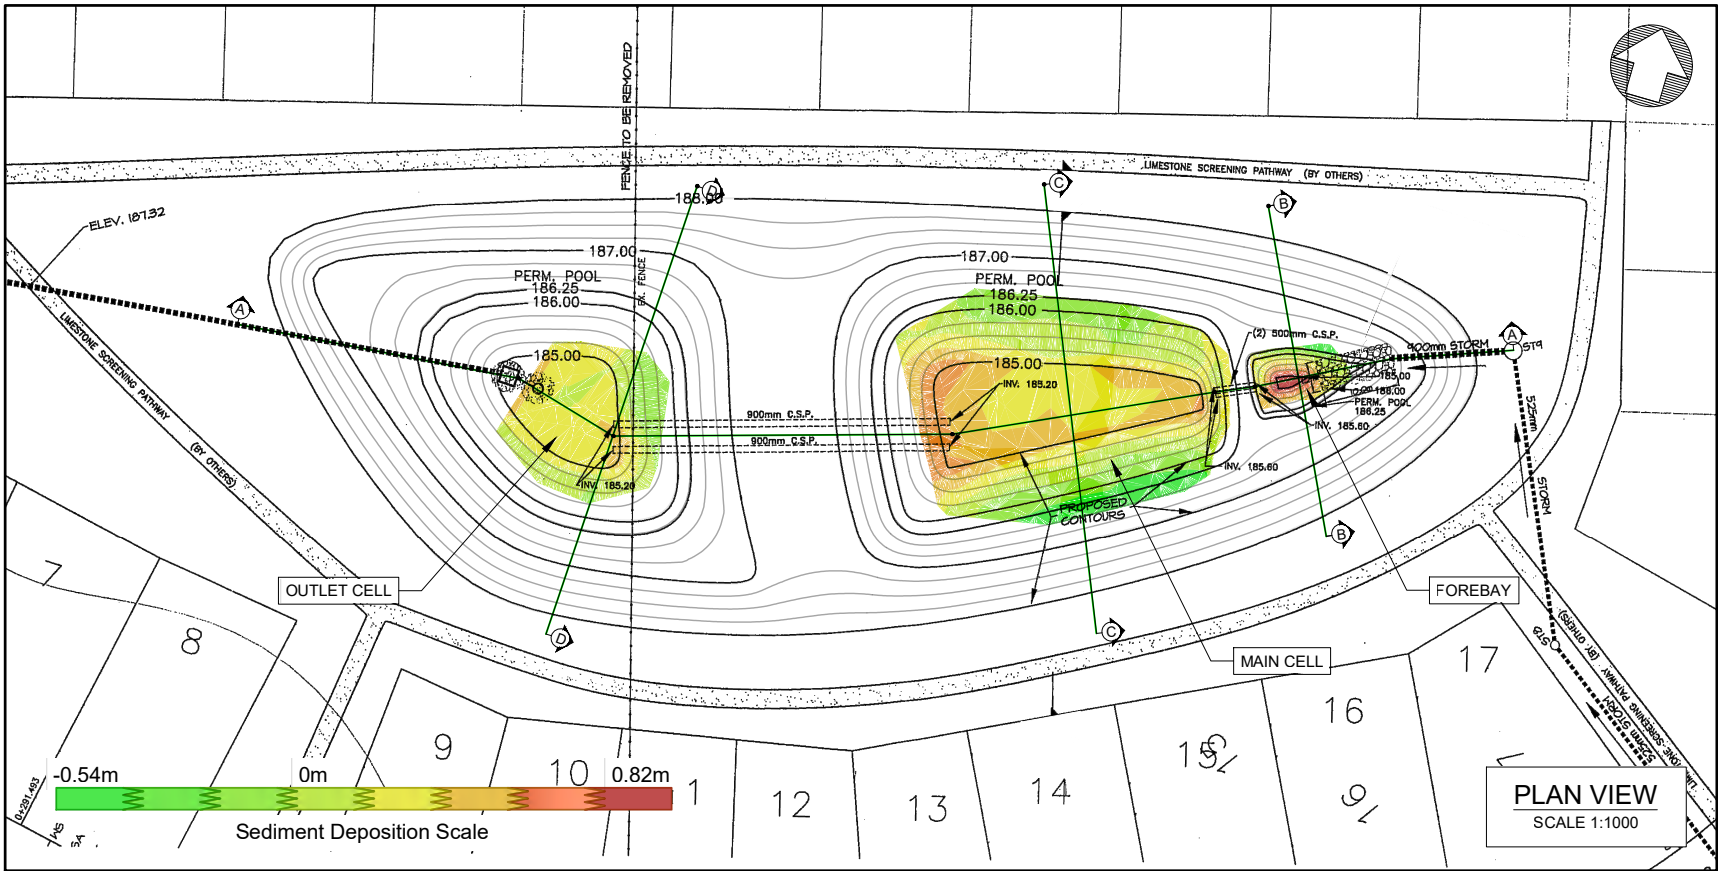

NOTE: BOTTOM OF POND AS DRAWN IS BASED ON ORIGINAL DESIGN DRAWINGS. SEDIMENT REMOVAL WAS UNDERTAKEN IN 2016; ACTUAL BOTTOM OF POND MAY VARY FROM DESIGN.

Note: Figure must be used in conjunction with the attached report and is subject to the limitations and conditions stated in the report.

NORFOLK COUNTY

SOMERSET PHASE 5 SWMF CONDITION ASSESSMENT

BATHYMETRIC SURVEY
30 NEWPORT LANE, PORT DOVER

Date: JANUARY 2025	Project: 34367	Submitter:	Reviewer: A. SPARGO
--------------------	----------------	------------	---------------------

Disclaimer: The information contained herein may be compiled from numerous third party materials that are subject to periodic change without prior notification. While every effort has been made by Montrose Environmental Solutions Canada Inc. to ensure the accuracy of the information presented at the time of publication, Montrose Environmental Solutions Canada Inc. assumes no liability for any errors, omissions, or inaccuracies in the third party material.

