




DETAIL PIPE BEDDING AND COVER

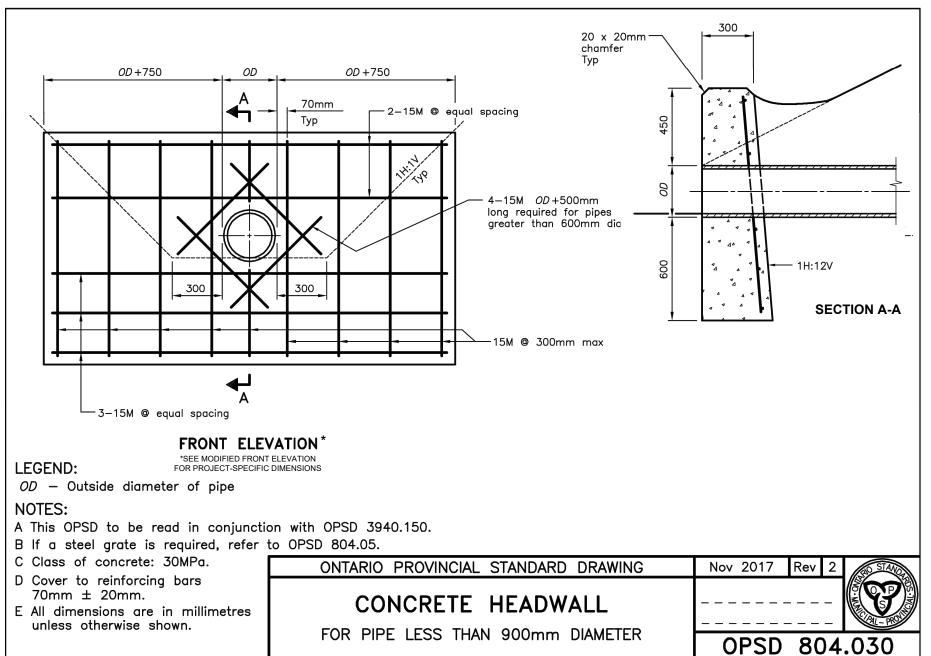

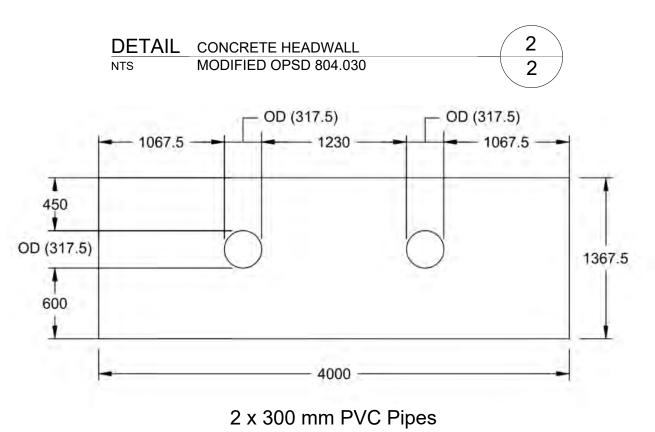

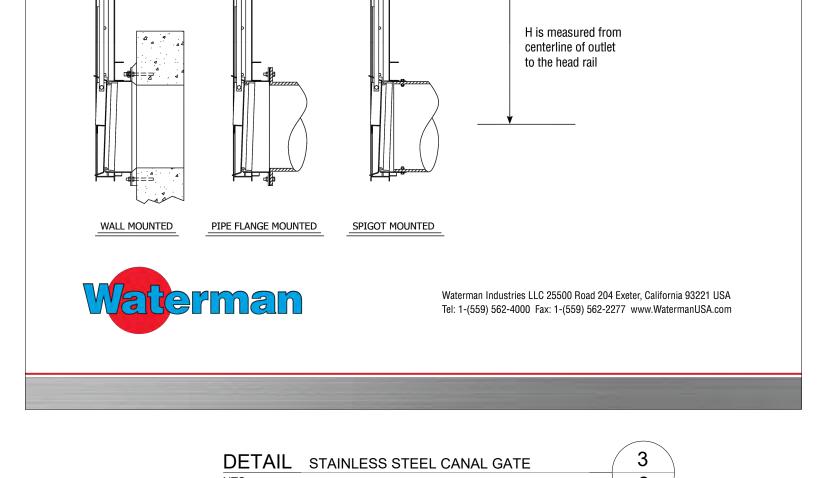

SERIES SSC-31

STAINLESS STEEL CANAL GATES – CIRCULAR OPENING

SEATING HEAD

UNSEATING HEAD

STANDARD LIFT

Type 1(s)-10

Type 1(s)-10

Type 1(m)-15

Type 2SN-15

3R4-2:1

3R4-2:1

3R4-2:1

3R4-2:1

'H" FRAME HEIGHT

27"

32"

36"

44"


56"

65"

74"


83"




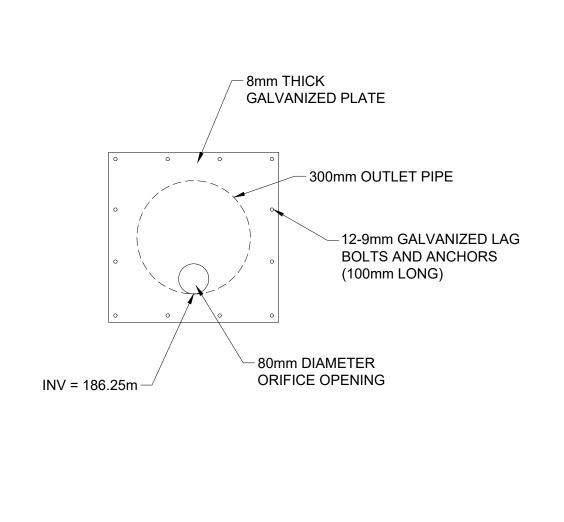

DETAIL ORIFICE PLATE

SCALE 1:10

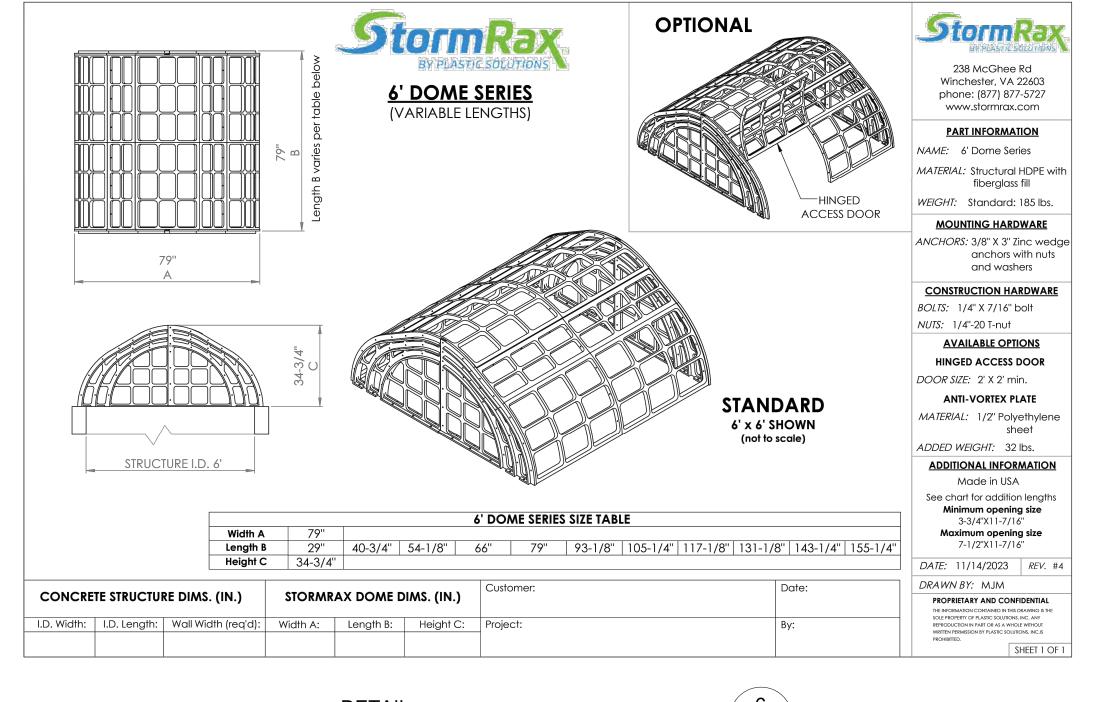

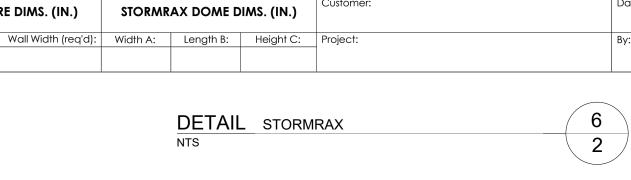

REFERENCE:

A 03/06/25

MONTROSE ENVIRONMENTAL

SOLUTIONS CANADA INC.

CERTIFICATE OF AUTHORIZATION

No.: 100187406

Professional Engineers Ontario

ISSUED FOR REVIEW

DATE **DESCRIPTION** BY CHK. DRN. No.

REVISION

JG AS HP

NORFOLK COUNTY

PORT DOVER SOMERSET PHASE 5 SWMF OUTLET RETROFIT

DETAILS

DATE:		TECHNICAL:		REVIEWER:		DRAWN:	
	MARCH 2025		J. GOOR		A. SPARGO		H. PIAGNO
PROJECT	:				REVISION:	SHEET:	
2154	ļ				Α		2
While ever	The information contained ry effort has been made by M	ontrose Environme	ental Solutions Canada	a Inc. to ensure t	he accuracy of the inforr	nation presente	ed at the time of

